



I/17 CHRUDIM, MOST EV. Č. 17-031, DIO-UMÍSTĚNÍ DZ IP 22

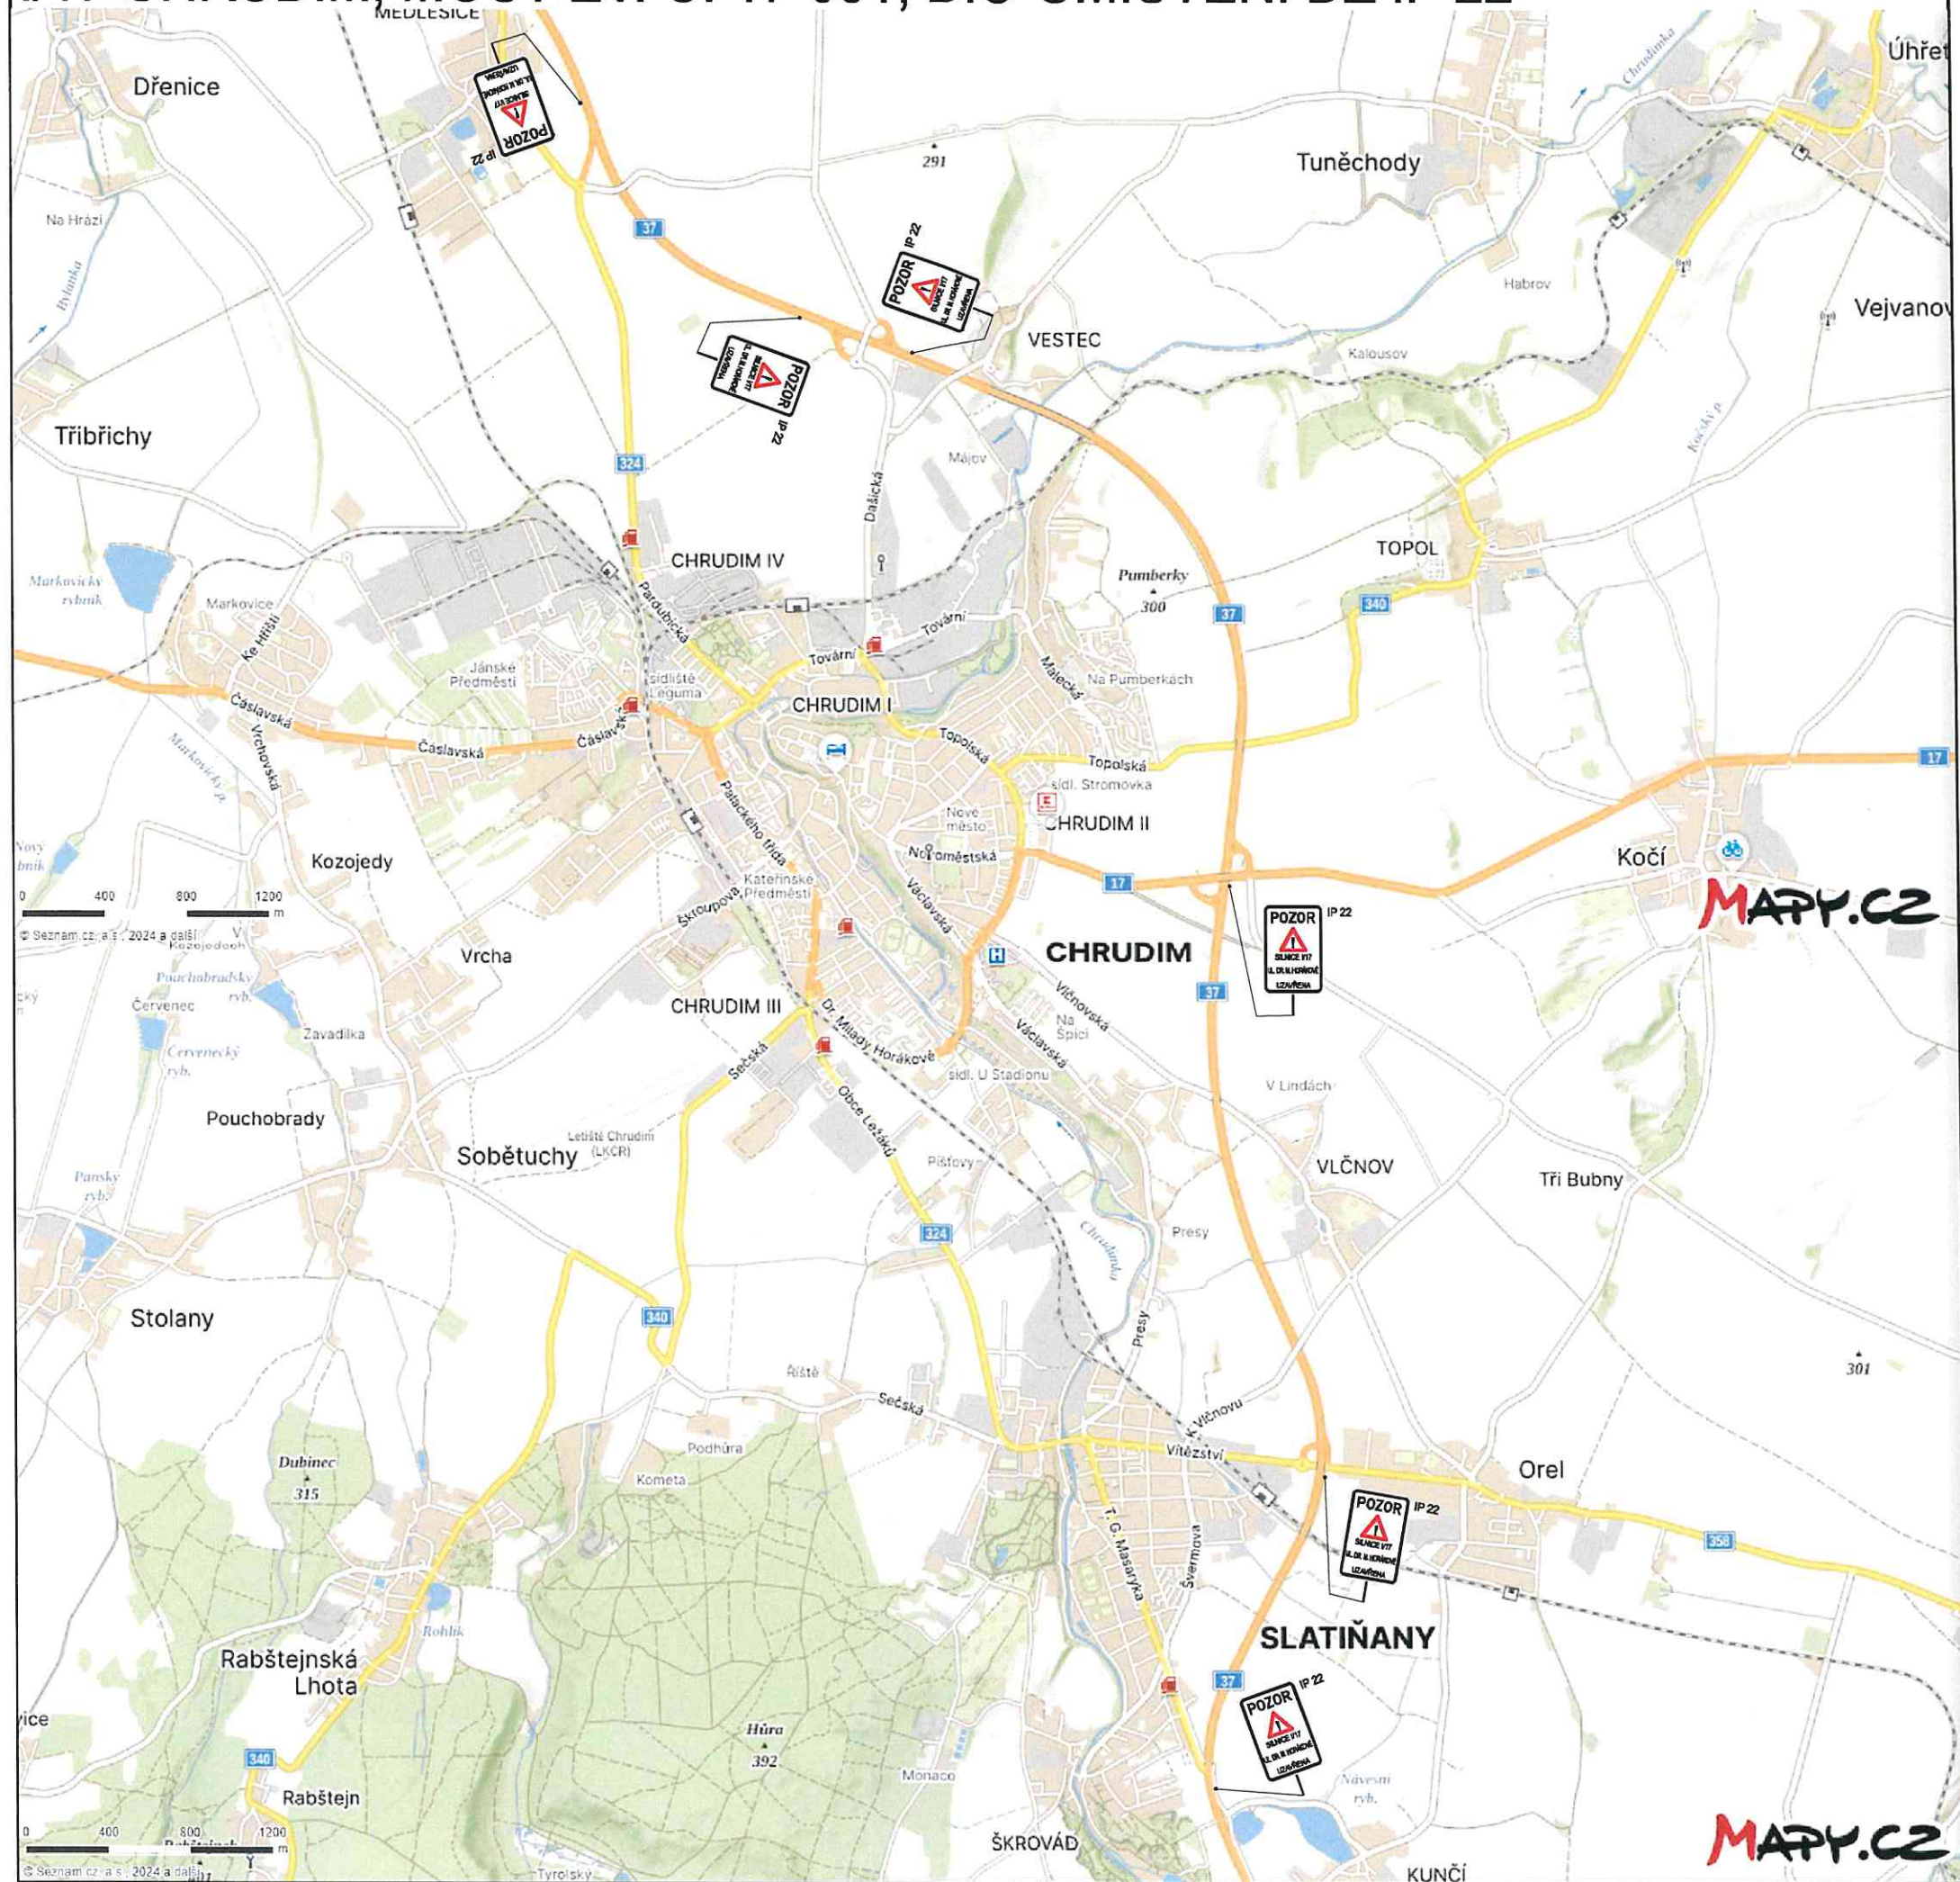

1/17 CHRUDIM, MOST EV. Č. 17-031, DIO-ÚPLNĚNÁ UZAVÍRKA

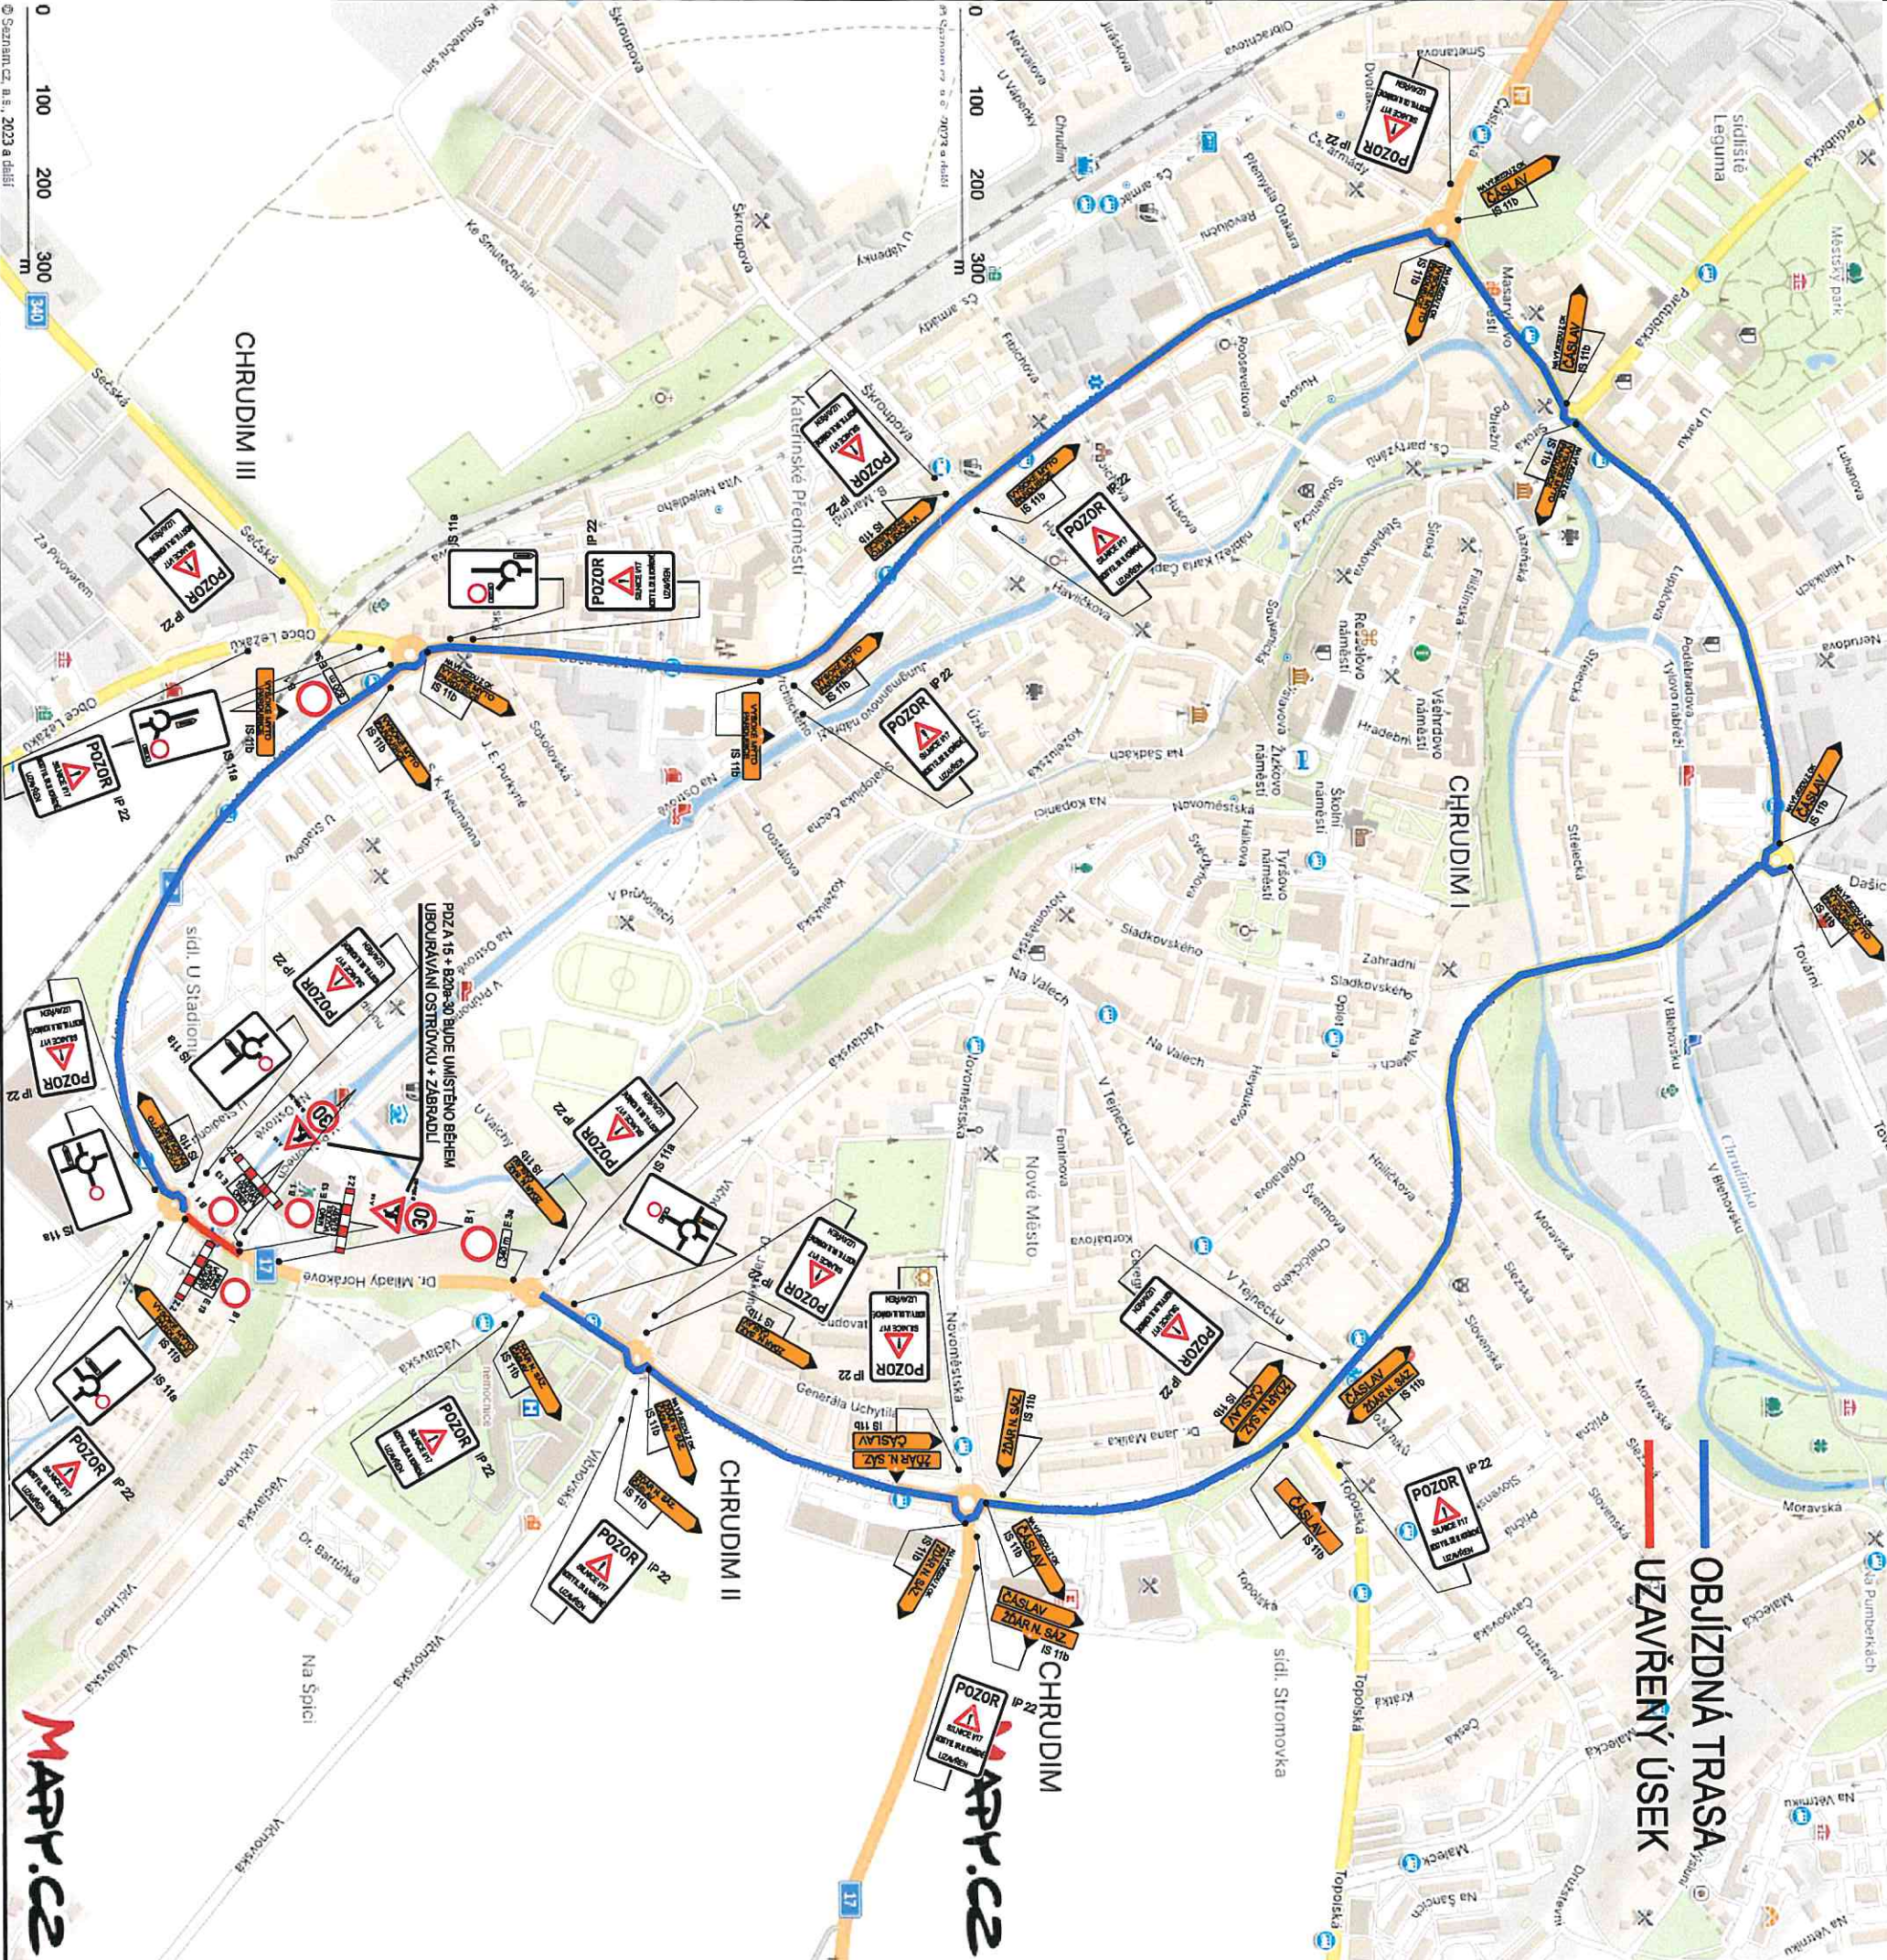




POZ A 15 + B20a-30 BUDE UMÍSTĚNO BĚHEM
UPROUDAVÁNÍ OSTRŮVKU + ZÁBRADLÍ

0 100 200 300 340
m


MAP.P.CZ

MAP.P.CZ

I/17 CHRUDIM, MOST EV. Č. 17-031, DIO

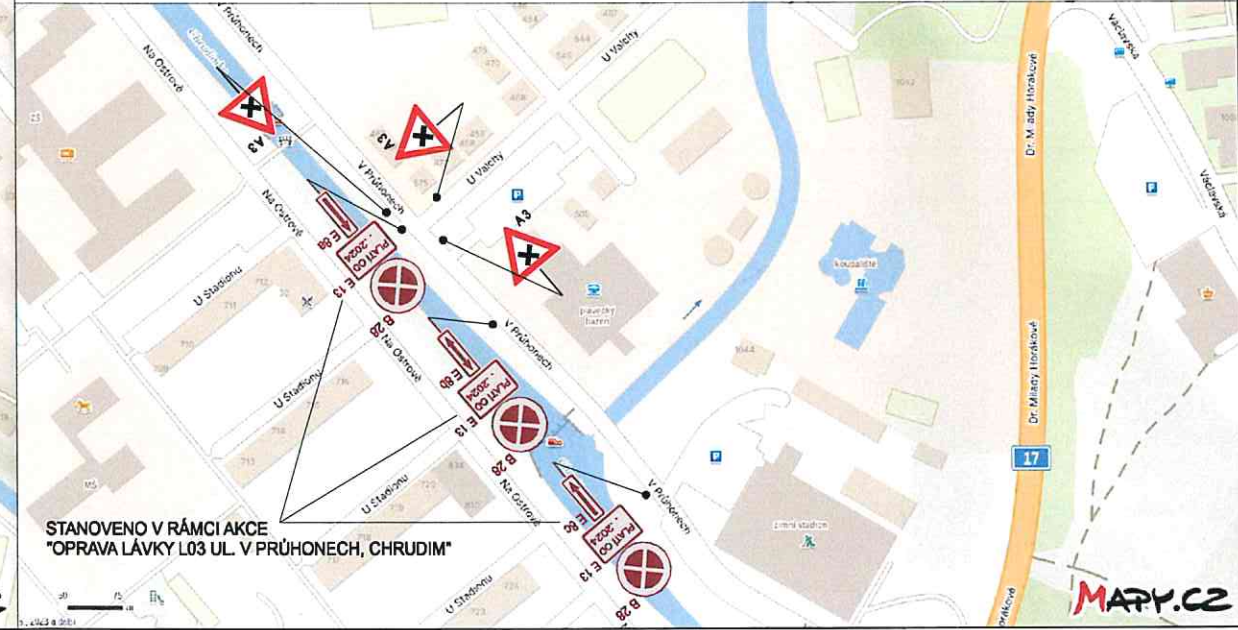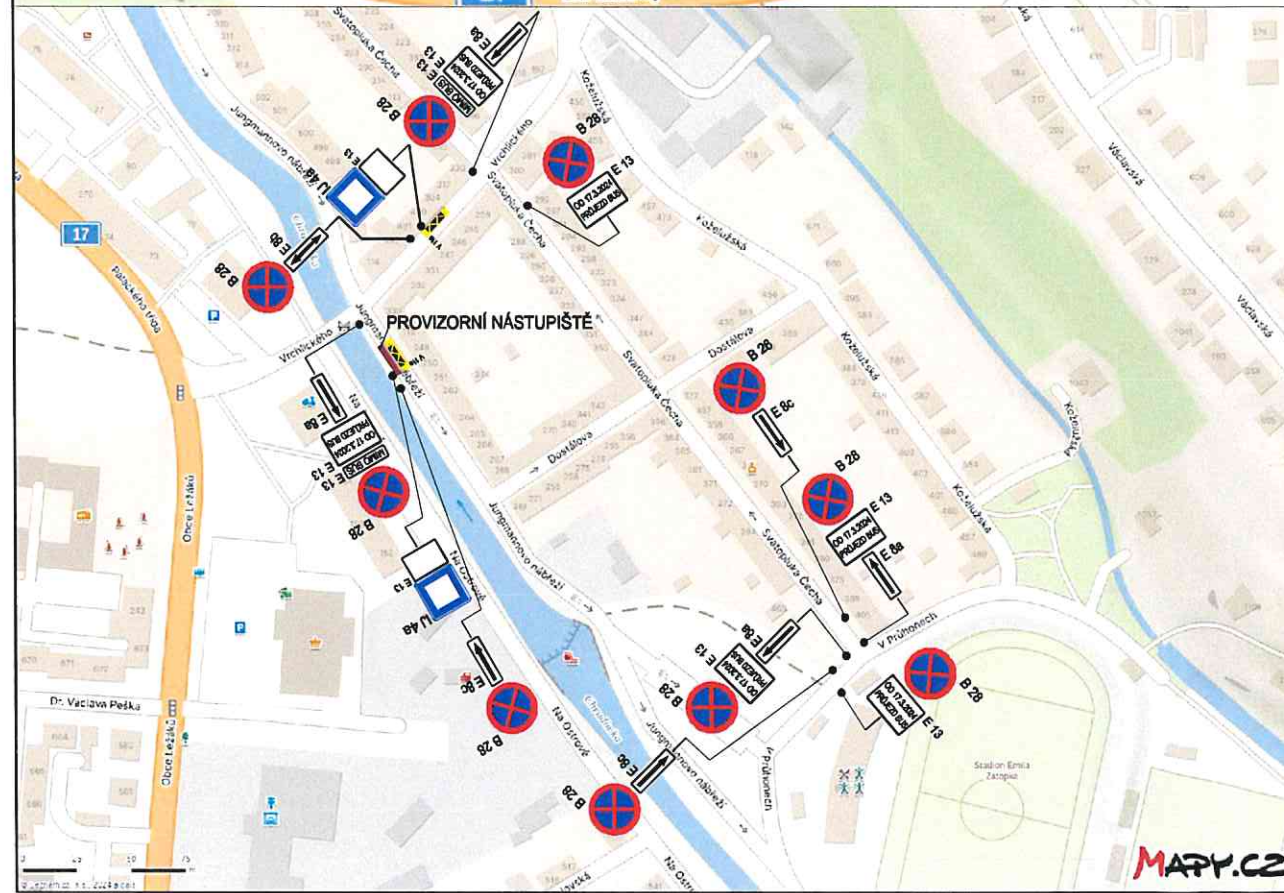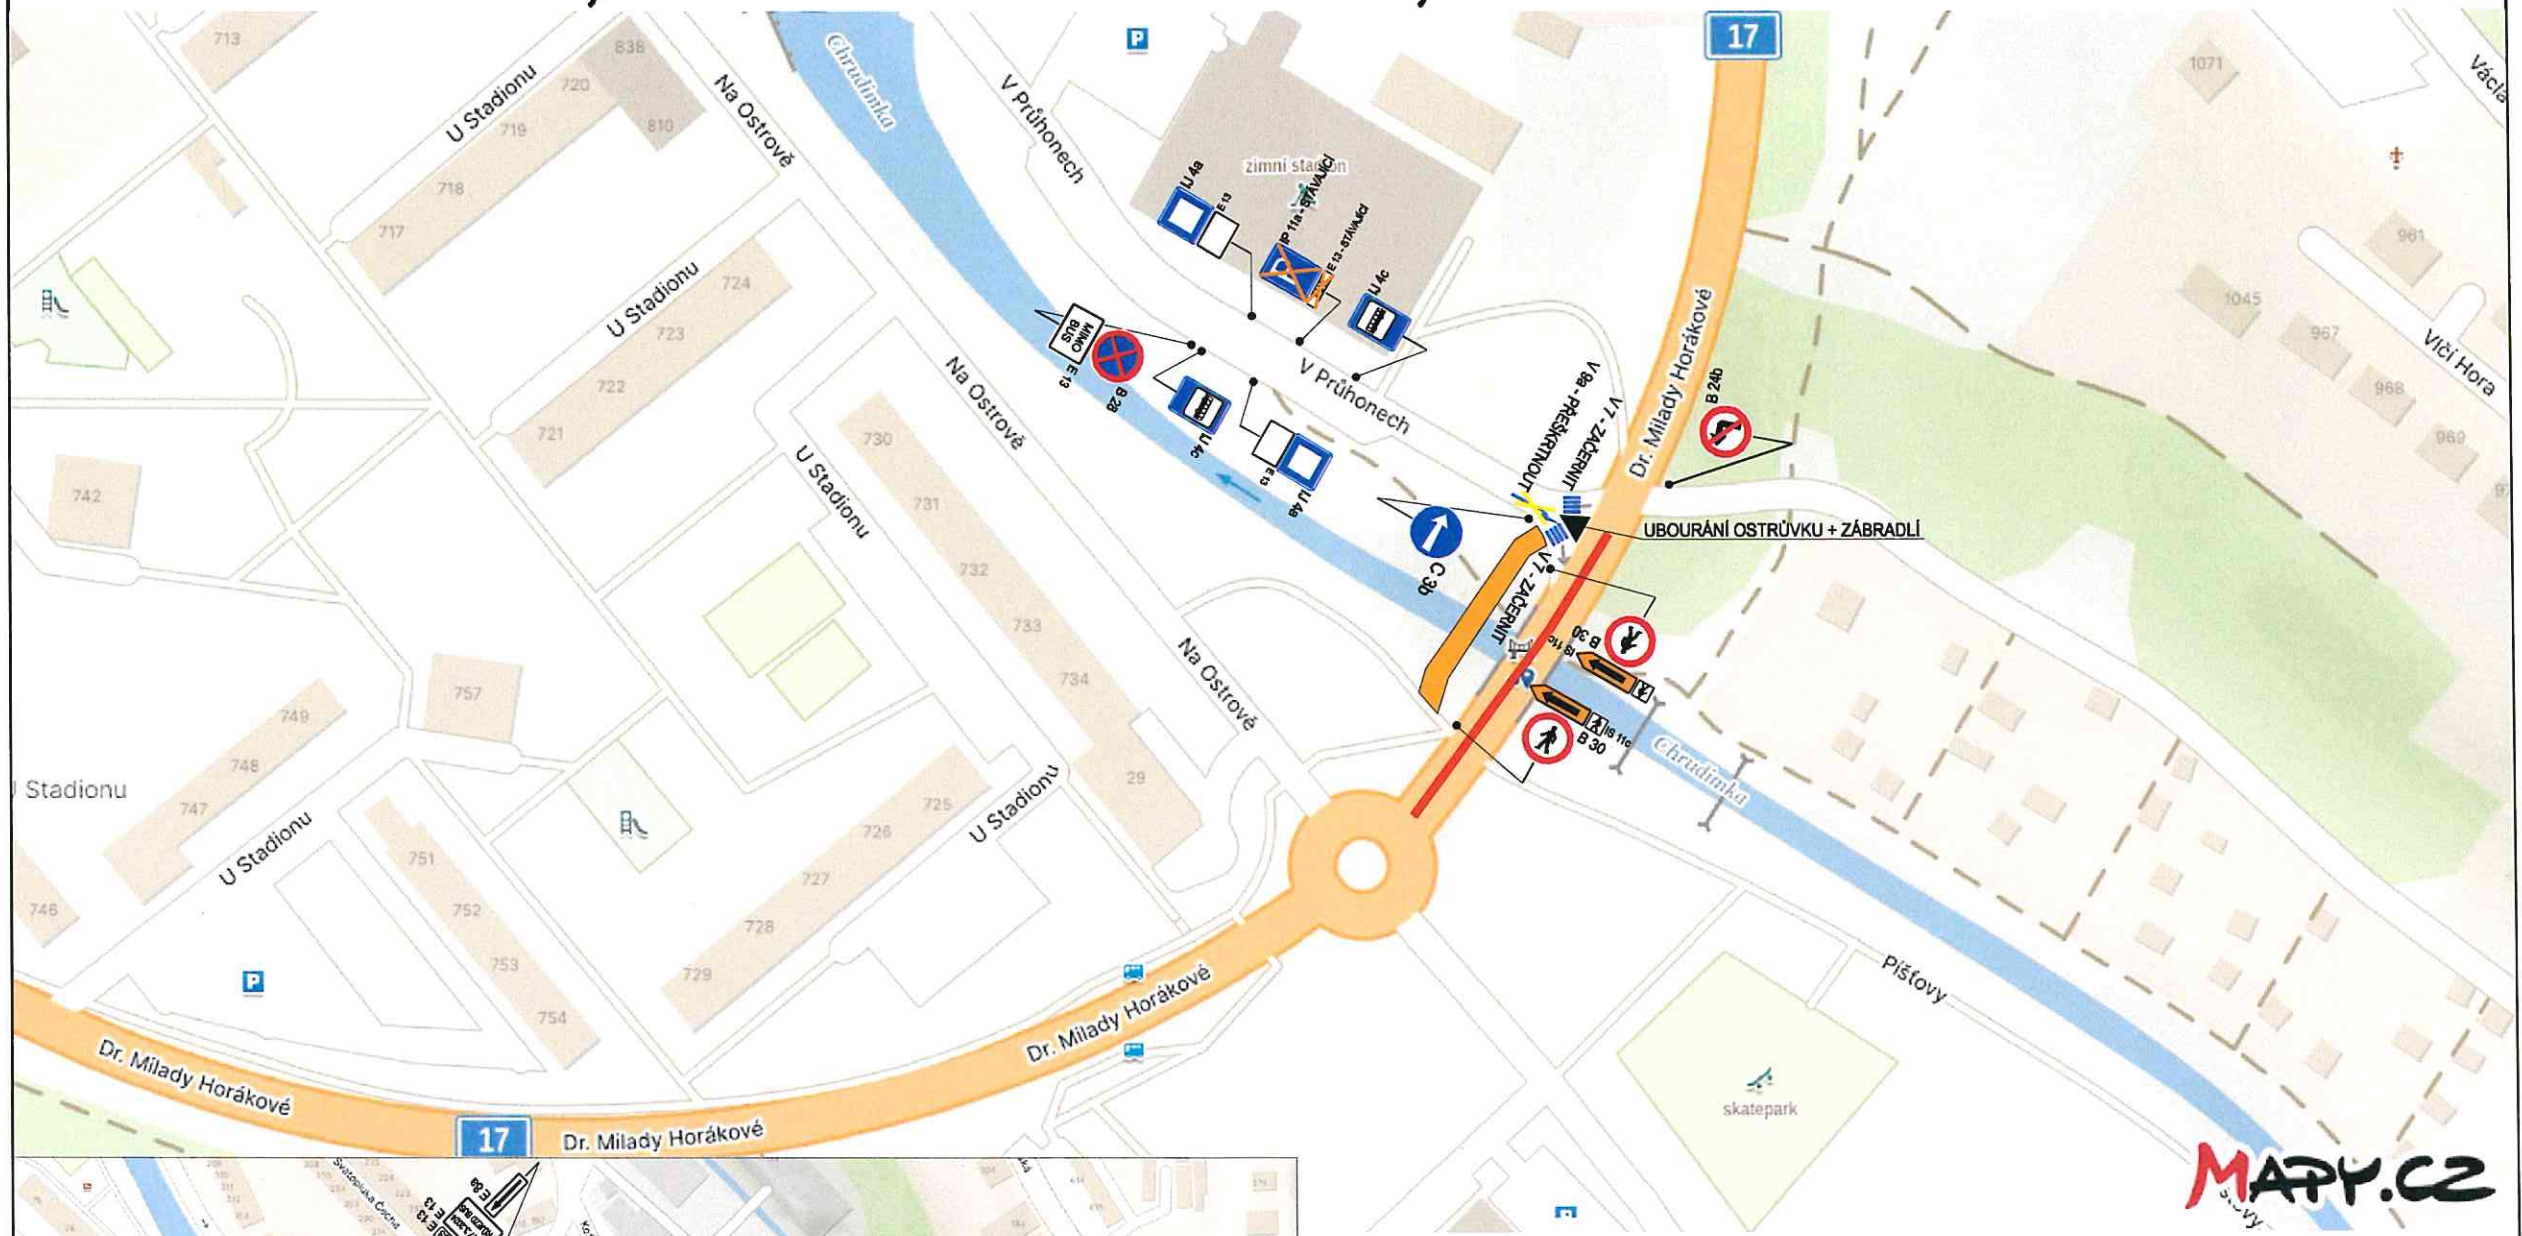

STANOVENO V RÁMCI AKCE
"OPRAVA LÁVKY L03 UL. V PRŮHONECH, CHRUDIM"

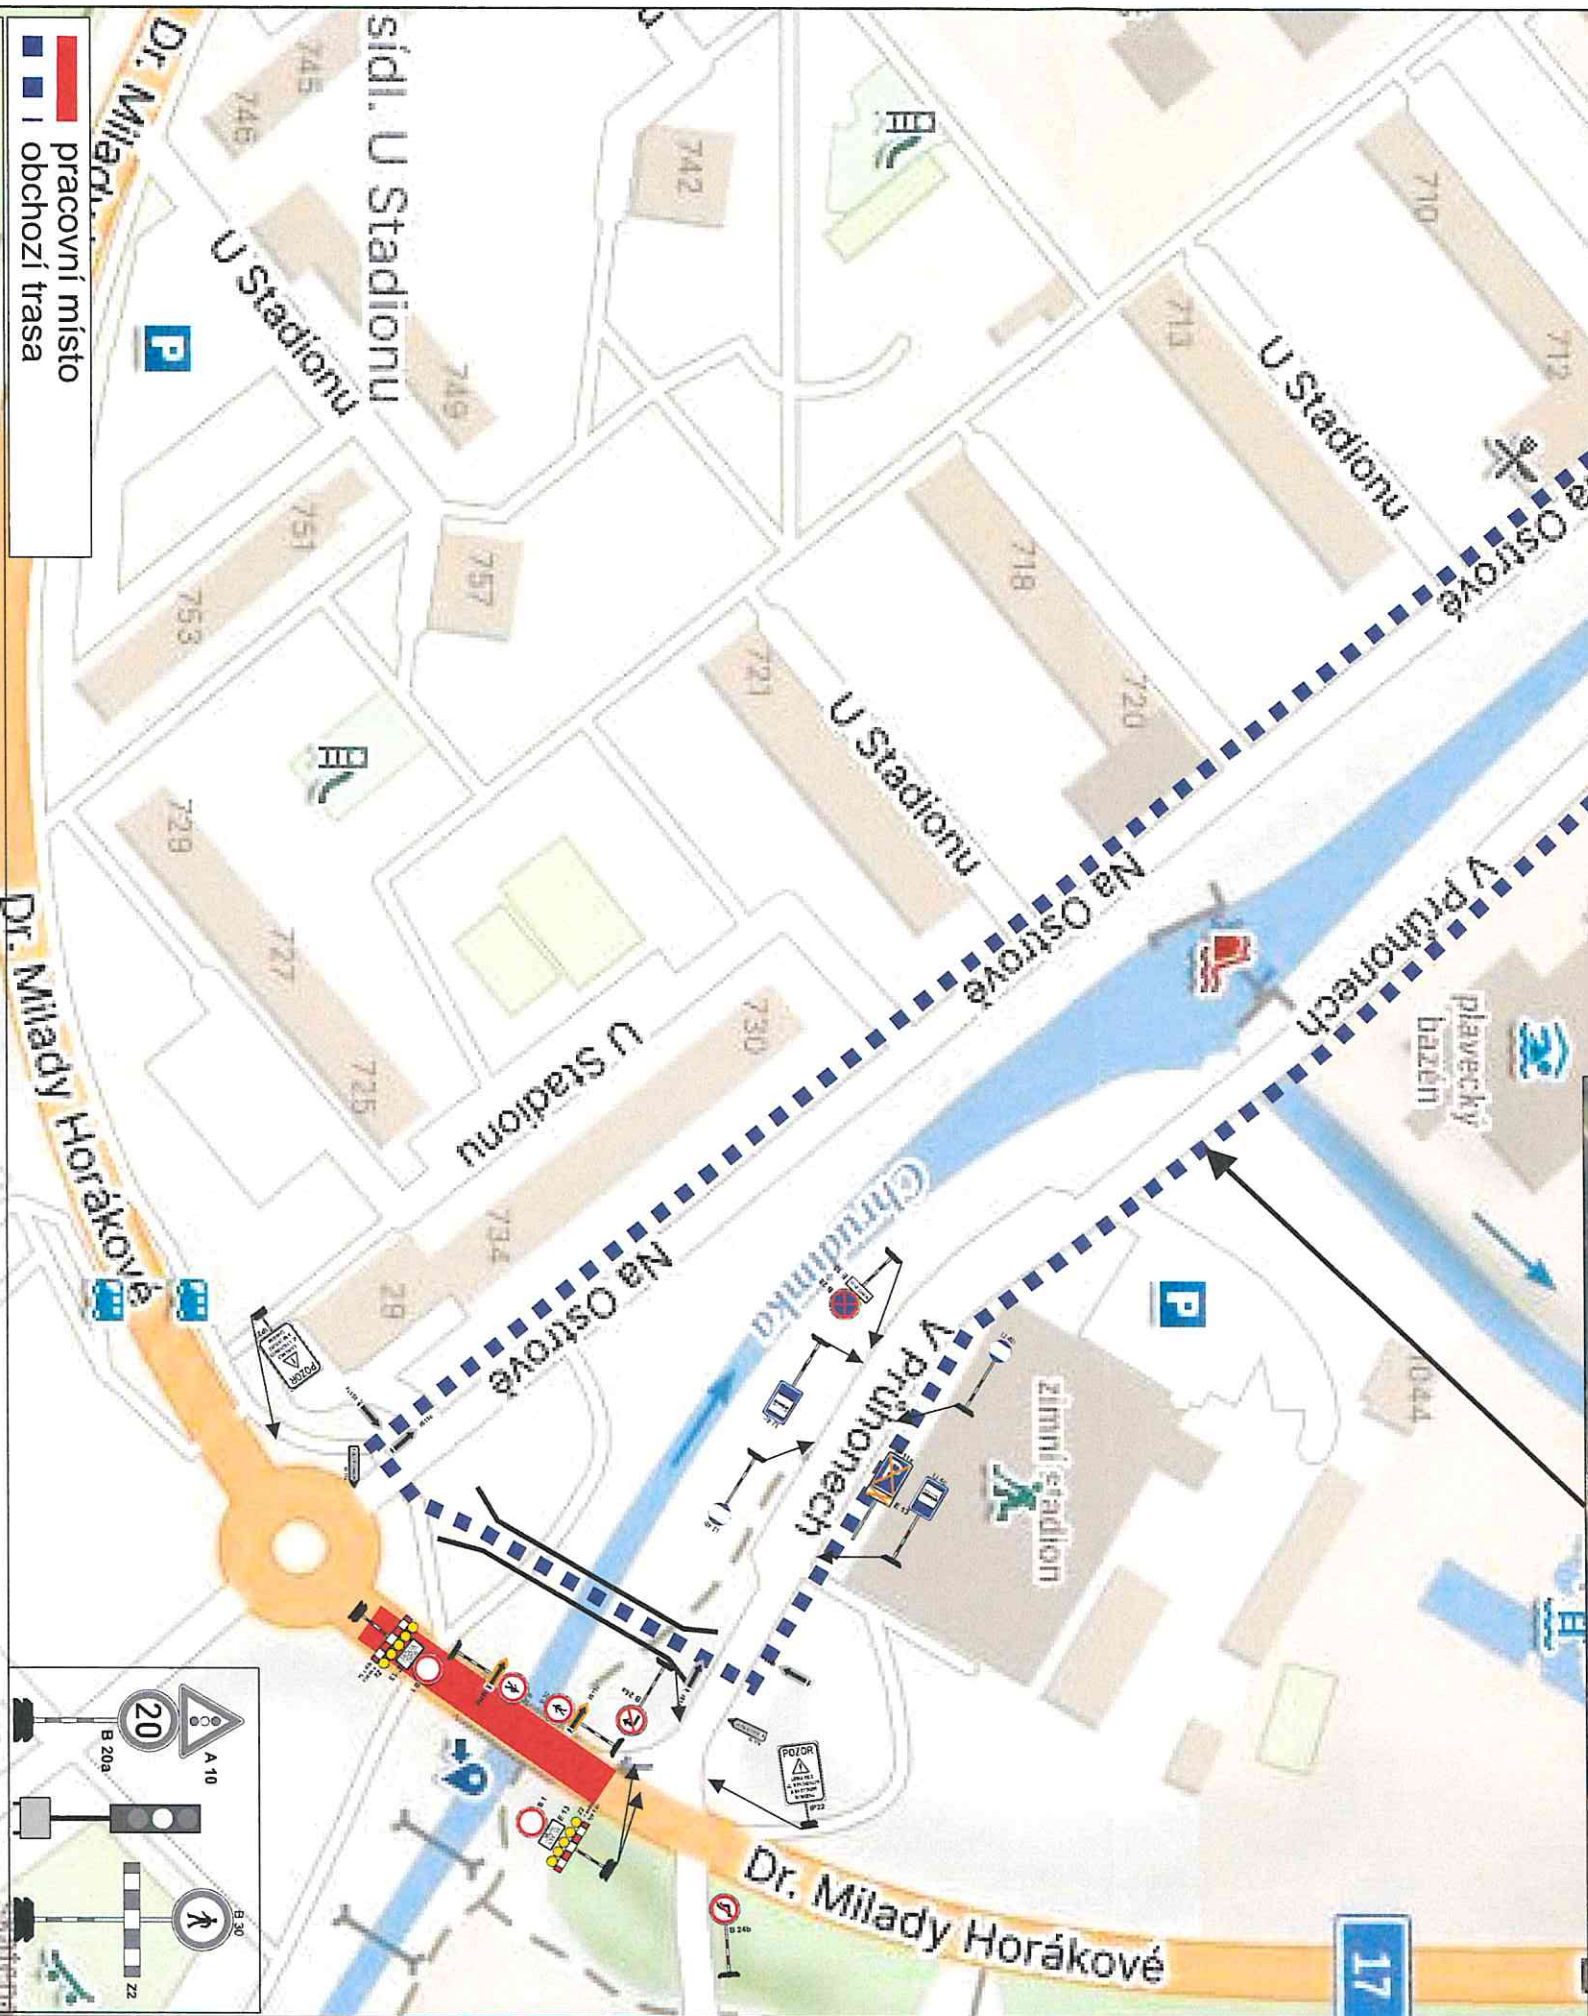

